


- LIVING 495 sqm
- GARAGE 50 sqm
- OUTDOOR 105 sqm
- TOTAL AREA 650 sqm
- WIDTH 18.900 m
- LENGTH 19.960 m



GROUND FLOOR PLAN
SCALE 1:100

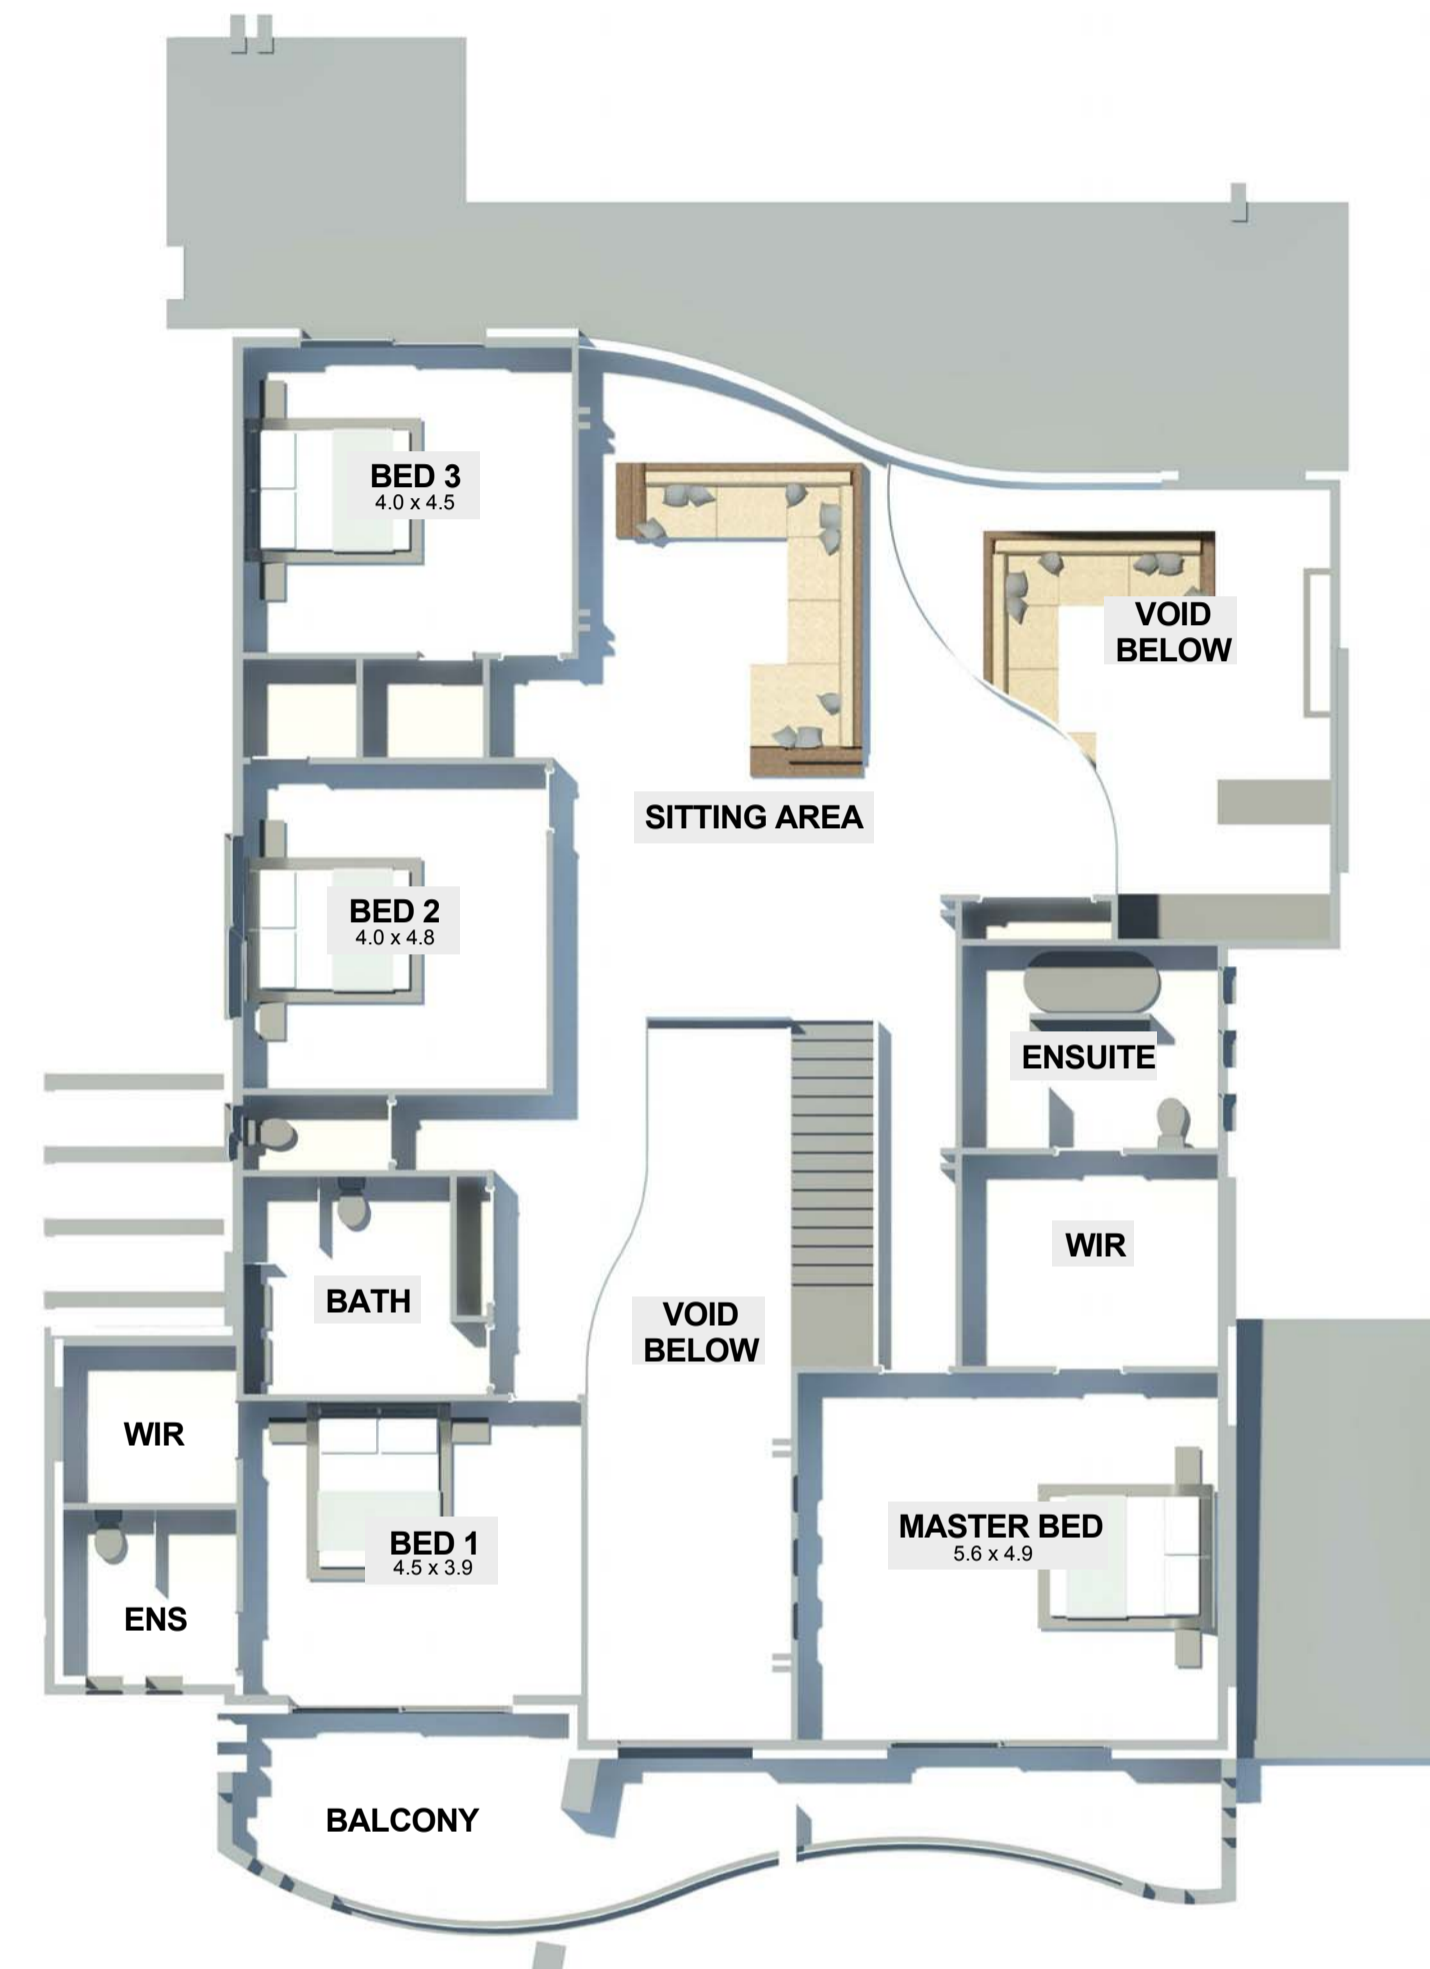

FIRST FLOOR PLAN
SCALE 1:100


concept
ground & first

No.	CONCEPT Description	04.22.15 Date	W.D. Issued to	Issued by
1	CONCEPT	04.22.15	W.D.	

NOTE:
BUILDER TO CHECK AND VERIFY DIMENSIONS AND LEVELS ON SITE, INCLUDING ALL TOLERANCES FOR FITTINGS, FIXTURES & APPLIANCES, PRIOR TO COMMENCEMENT OF WORK.
ALL CONSTRUCTION PRACTICES ARE TO BE IN ACCORDANCE WITH THE CURRENT ISSUE OF THE BCA, AND ALL OTHER RELEVANT CODES.
FIGURED DIMENSIONS TO TAKE REFERENCE TO SCALE, BASIX COMMITMENTS FORM PART OF THIS PLAN, SEE APPENDED BASIX SCHEDULE.
DELA DESIGNS HAVE PREPARED THIS DOCUMENT FOR AND ON BEHALF OF THE CLIENT. NO THIRD PARTY MUST RELY ON THIS.

de la designs
SUITE 304, LEVEL 3, 4 COLUMBIA COURT BAULKHAM HILLS
OFFICE (02) 8850 2401 MOBILE 0405 683 415
ARCHITECTURAL DESIGN AND DRAWING SERVICE
COPY-RIGHT THIS DRAWING DESIGN REMAINS THE PROPERTY OF WASEL DELAWAR ©
WWW.DELADESIGNS.COM.AU

drawing title
concept ground & first

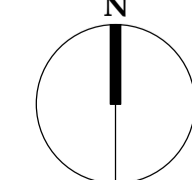

project status
Concept Plans

drawn W.D.	job no. 15005	date APR '15
scale As indicated	drawing no. AWD200	revision 1



project
PROPOSED TWO STOREY BRICK VENEER RESIDENCE

client
DOMINIUM HOMES

